


RIGHT-OF-WAY DISCLAIMER

THE RIGHT-OF-WAY AND/OR PROPERTY LINES SHOWN HEREON ARE BASED ON AVAILABLE INFORMATION, NOT ON A SURVEYED LOCATION AND ARE ONLY APPROXIMATE.

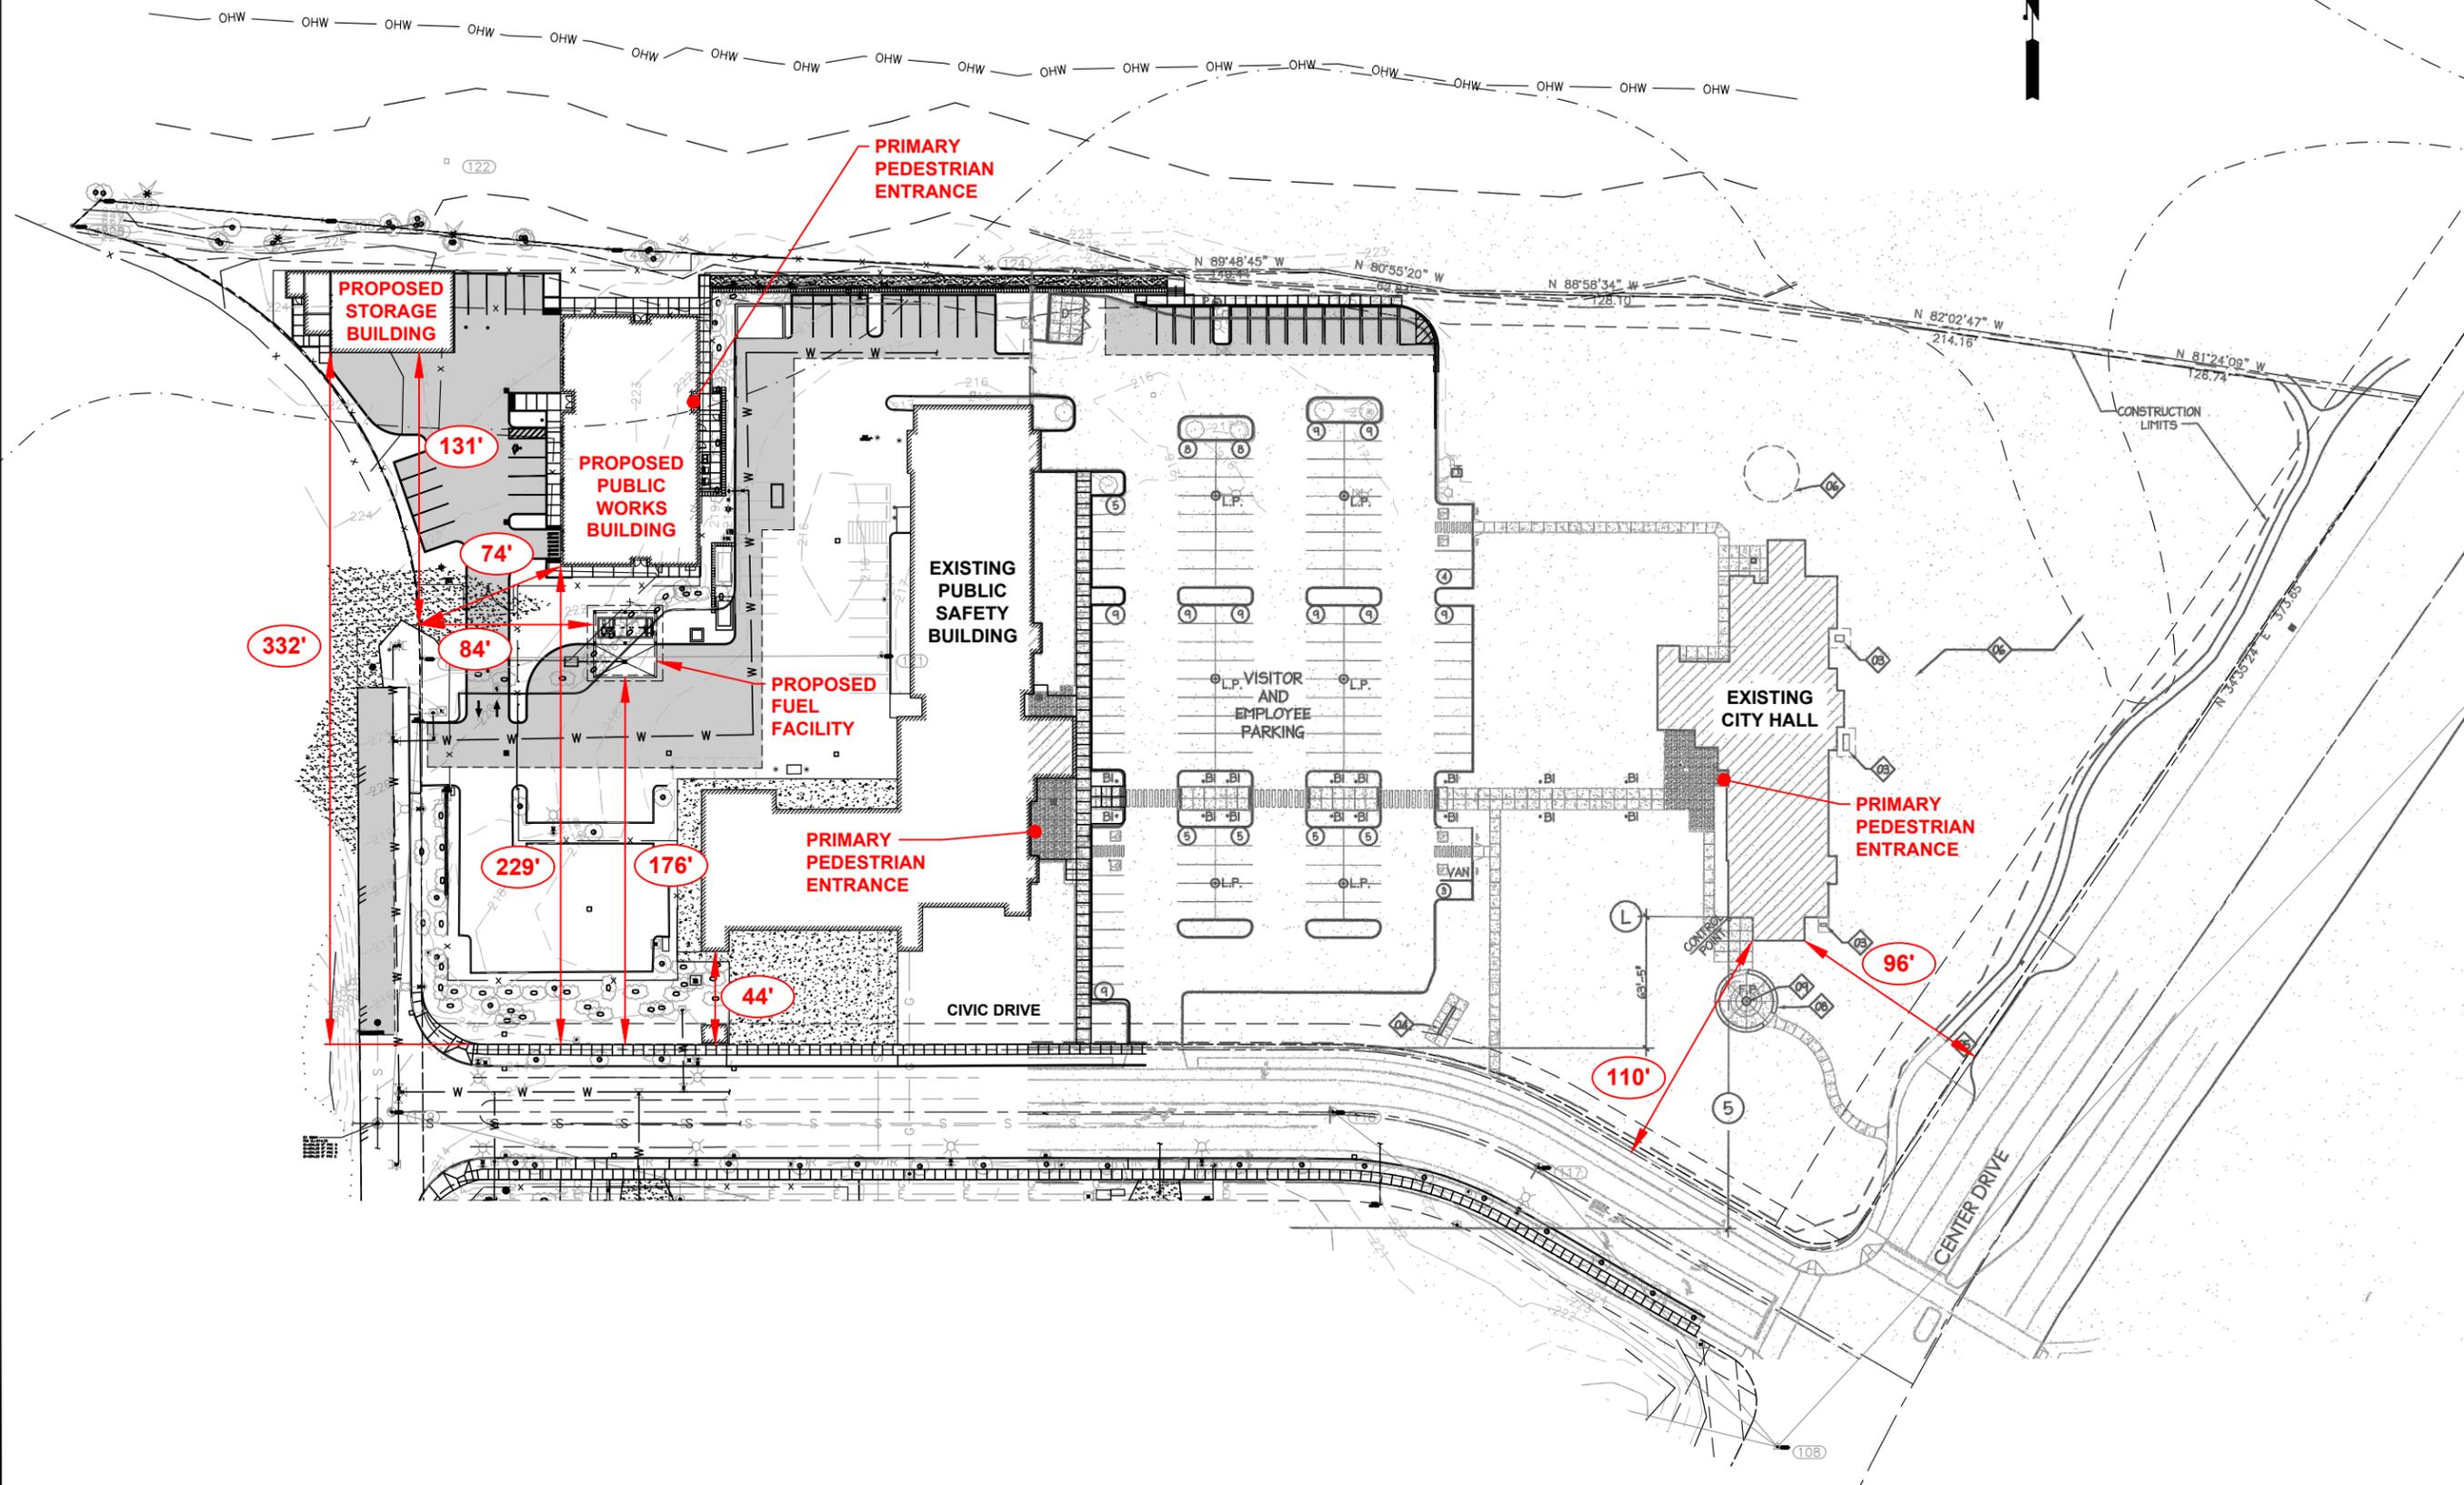

PROPOSED SITE PLAN
SCALE: 1"=20'-0"

0 1" 2"
TWO INCHES AT FULL SCALE.
IF NOT, SCALE ACCORDINGLY



Gray & Osborne, Inc.
CONSULTING ENGINEERS
2102 CARRIAGE DRIVE SW, BLDG. J
OLYMPIA, WA 98502 • (360) 292-7481

| | | | |
|----------------|----------|-----------|-----|
| DATE: FEB 2020 | COC | SLG | DJM |
| DRAWN: | CHECKED: | APPROVED: | |

| No. | REVISION | DATE | APPD |
|-----|----------|------|------|
| | | | |



CITY OF DUPONT
PIERCE COUNTY WASHINGTON

PUBLIC WORKS FACILITY
PROPOSED SITE PLAN

| |
|----------------------|
| SHEET: 1 |
| OF: 1 |
| JOB NO.: 19233.00 |
| DWG: NORTH SITE PLAN |

L:\DUPONT\19233 Public Works Facility\01 Design\Planset\General\NORTH SITE PLAN.dwg, 3/3/2020 1:18 PM, TULLY GENIS