


Received 2-17-2023


DATE:	JAN 2023	TRG	JTB	DJM
DRAWN:				
CHECKED:				
APPROVED:				

<b>95% SUBMITTAL</b>	DATE	APPD.
	REVISION	No.

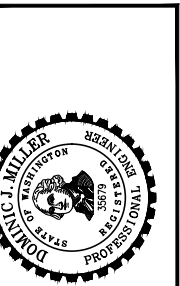

**CITY OF DUPONT**  
 PIERCE COUNTY WASHINGTON  
**PFAS TREATMENT FACILITIES**  
 BELL HILL SITE GRADING PLAN



SHEET: **C2-3**  
 OF: **8**  
 JOB NO.: 21235.00  
 DWG: C2\_GRADING

 

ESTIMATED EARTHWORK QUANTITIES	
CUT VOLUME	72.85 CY
FILL VOLUME	17.45 CY
NET CUT VOLUME	55.40 CY

**NOTES:**

- ALL INDICATED ELEVATIONS REFER TO THE FINISHED GRADE UNLESS OTHERWISE NOTED.
- SLOPE FINISHED GROUND AWAY FROM ALL NON-DRAINAGE STRUCTURES AND TOWARDS DRAINS AT A 2% MINIMUM SLOPE.
- ALL DISTURBED AREAS OUTSIDE OF THE HMA PAVING LIMITS SHOWN SHALL BE HYDROSEEDDED. SEE DETAIL 3 CD-3.
- EROSION CONTROL MEASURES SHALL BE INSTALLED PRIOR TO BEGINNING CONSTRUCTION. SEE SHEET CD-3 FOR EROSION CONTROL REQUIREMENTS AND DETAILS.
- ALL TREES ARE TO BE RETAINED.

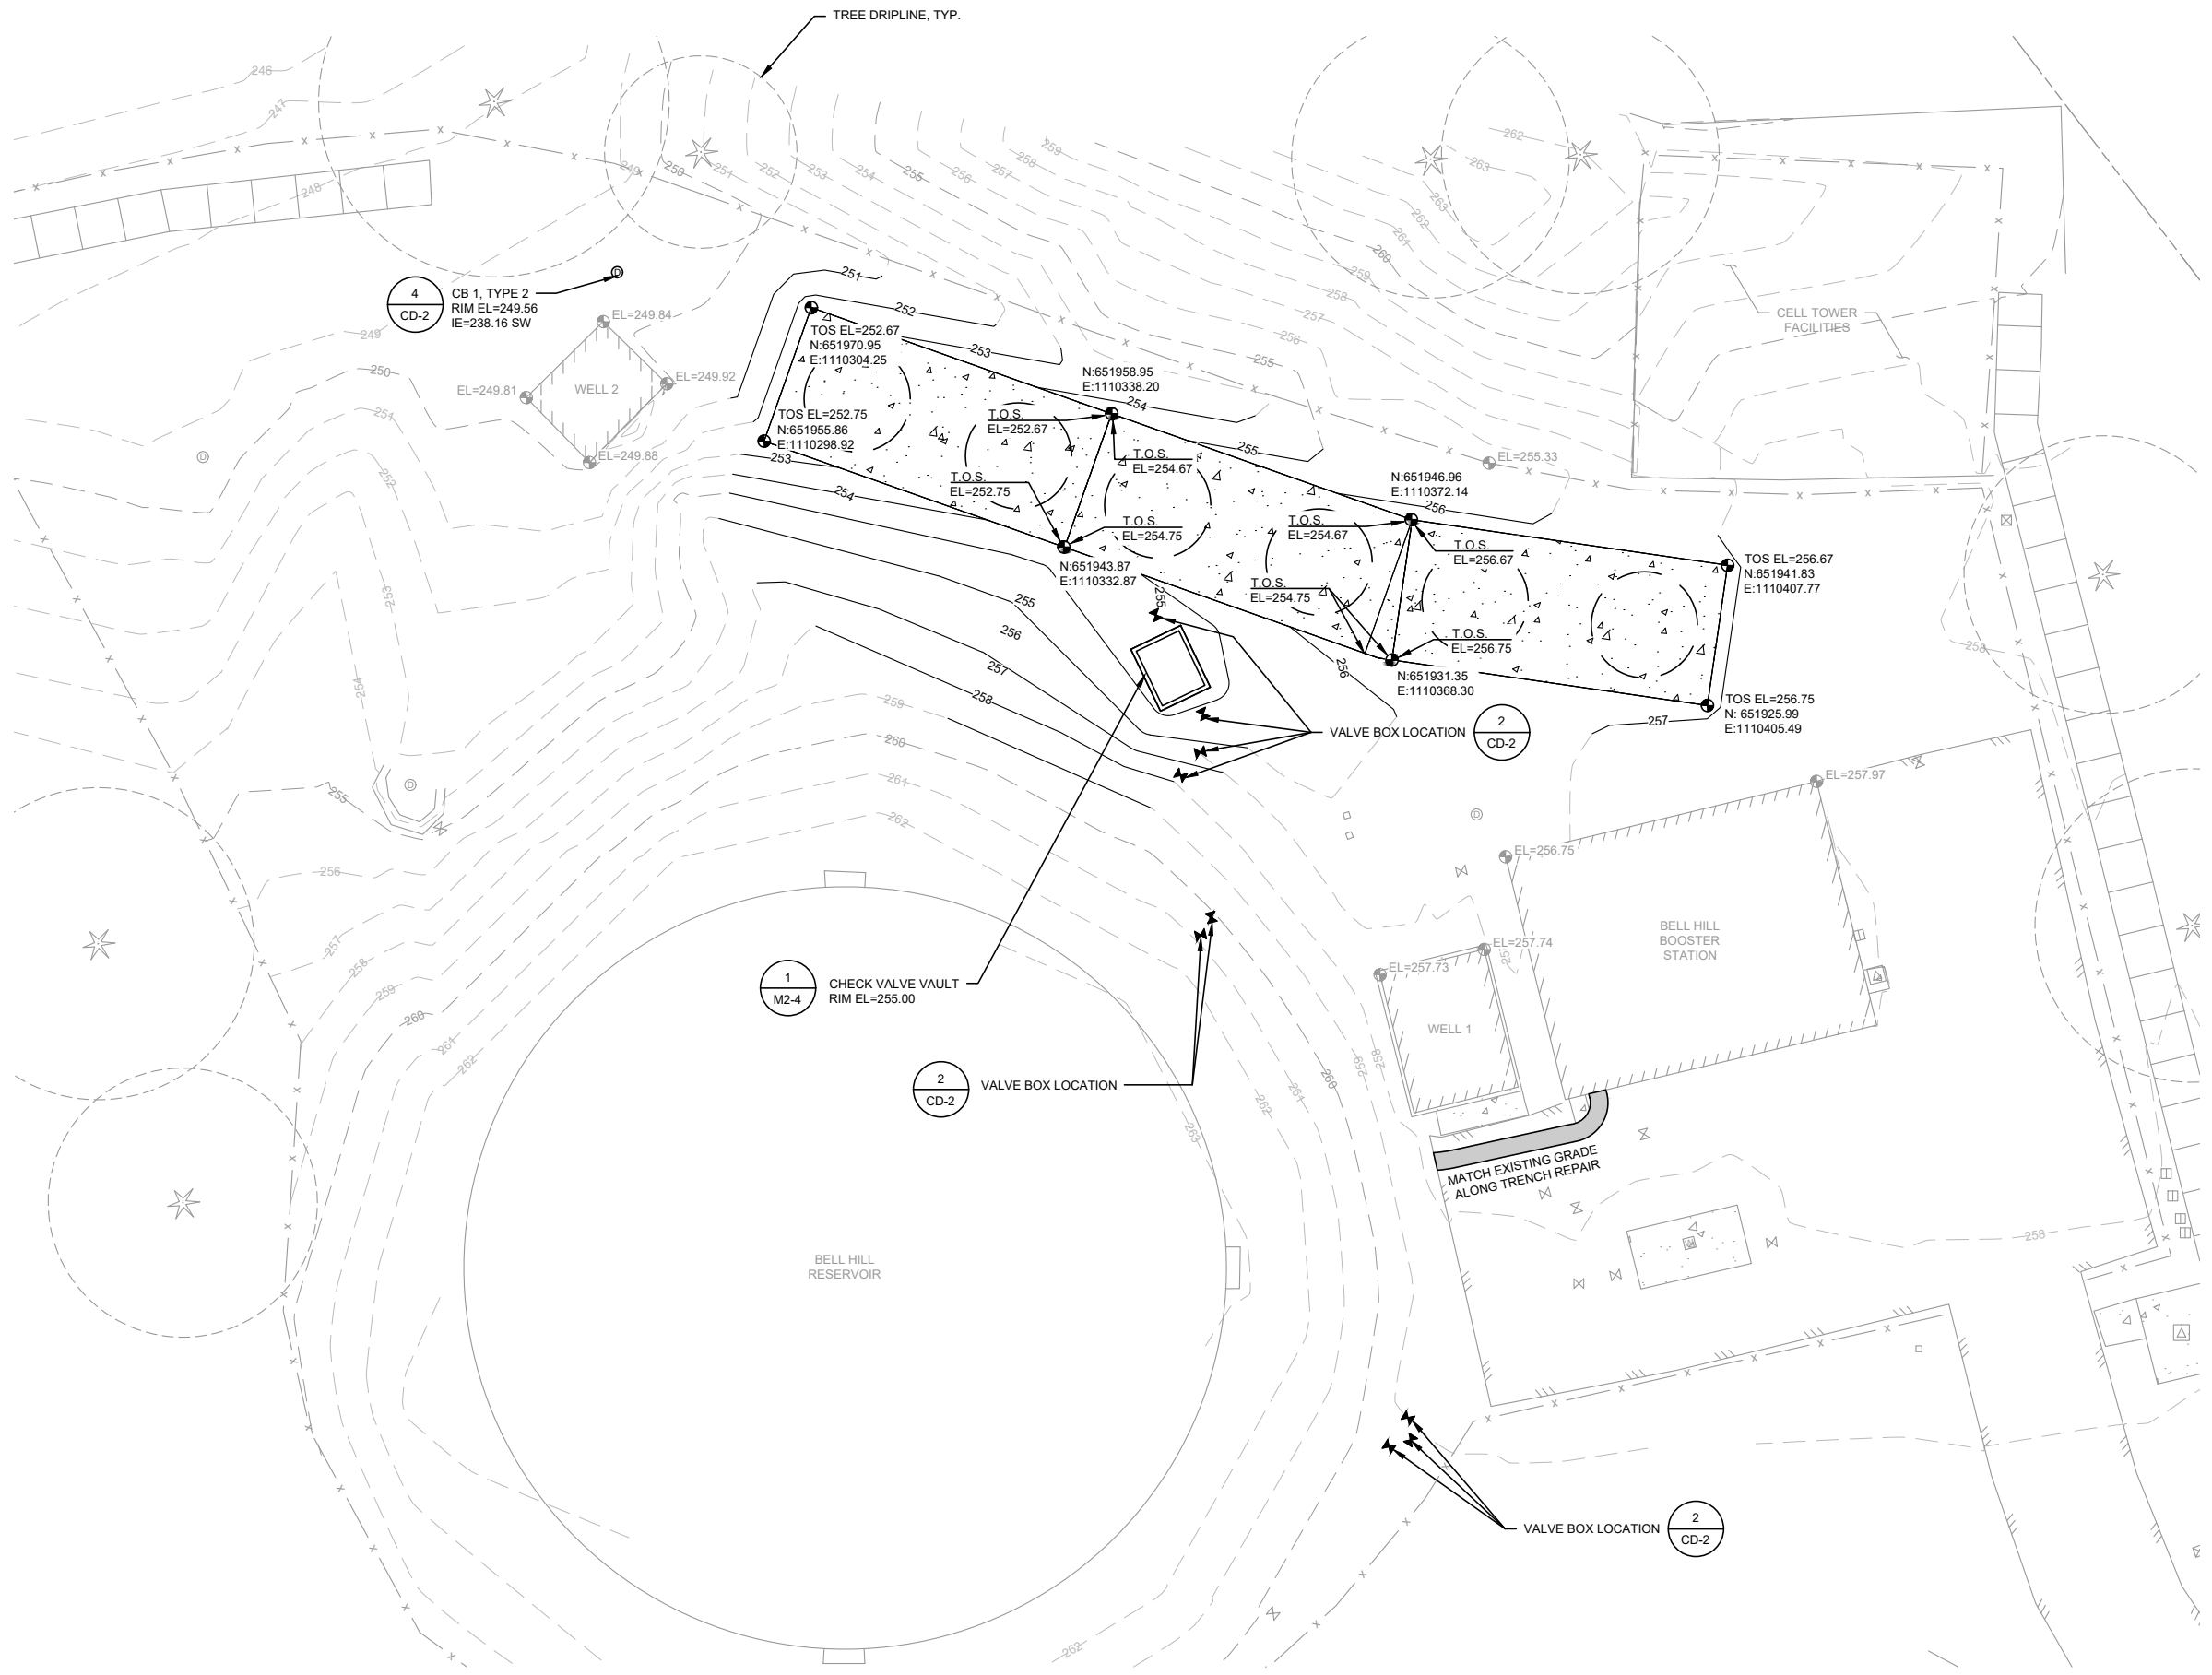 

**BELL HILL SITE GRADING PLAN**  
 SCALE: 1"=10'

L:\DUPONT\21235 PFAS Treatment Design\Planet\Civil\02\_GRADING.dwg, 2/17/2023 2:33 PM, SHARI GAER