


NOTES:


- FINISH TO BE COORDINATED WITH TENANT'S REP
- WALL GLAZING IS 1/4" CLEAR TEMPERED GLASS
- COORDINATE FINAL DIMENSIONS WITH SHELTER MANUFACTURER AND TENANT REPRESENTATIVE PRIOR TO PROCUREMENT OF SHELTER

LARGE SIZE - 12'-0" X 19'-0" SHELTER
ON 16'-0" X 24'-0" CONCRETE PAD
6" THICK 4500 PSI CONCRETE

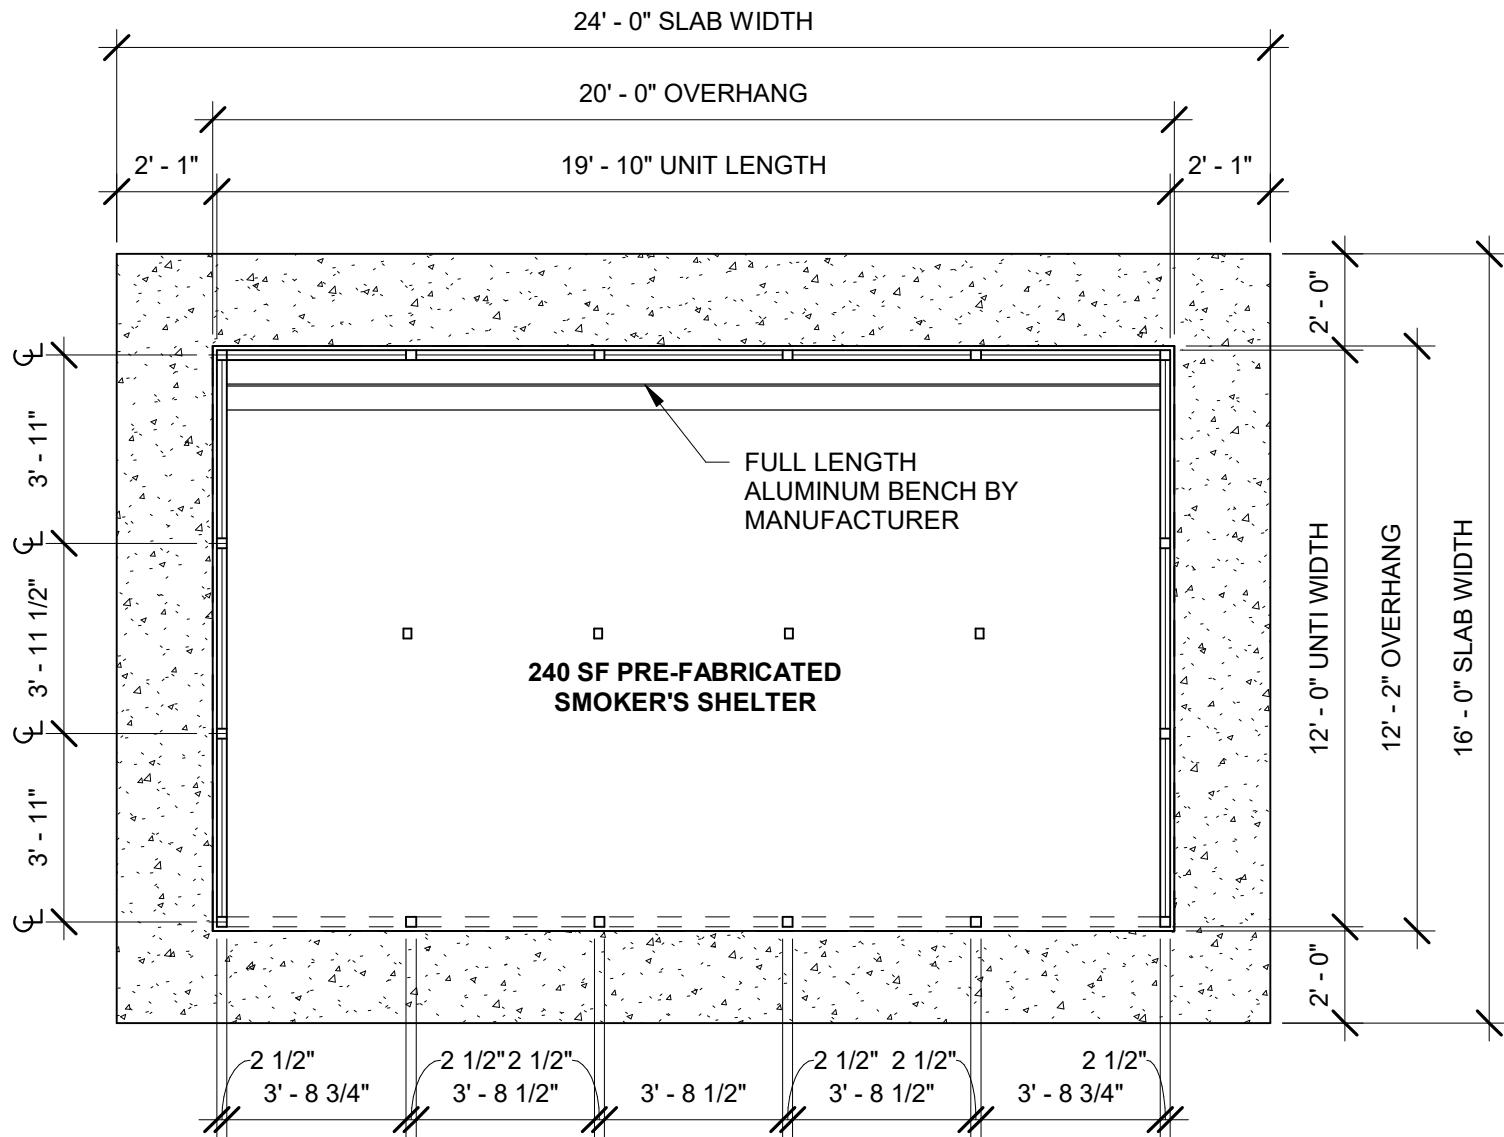

1
002 1/4" = 1'-0"
PREFABRICATED SMOKERS CANOPY PLAN


EXTRUDED ALUMINUM BENCH AND BACKREST

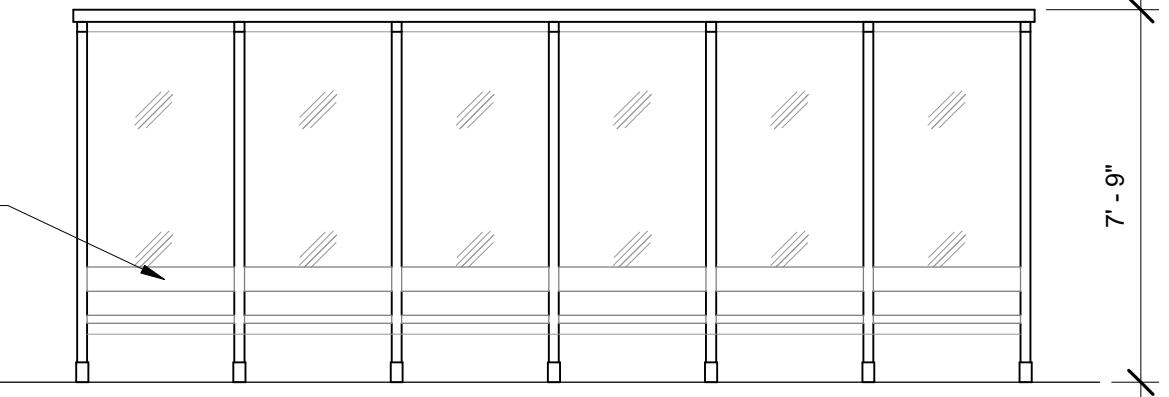


2
002 1/4" = 1'-0"
PREFABRICATED SMOKERS CANOPY ELEVATION - FRONT

HATCHED AREA INDICATES TEMPERATE CLIMATE ZONE OPTION

- REMOVE TWO GLAZED PANELS, BOTH SIDES OF SHELTER
- LOCATED SO THAT BACK WALL/BENCH FACES PREDOMINANT WINTER WINDS

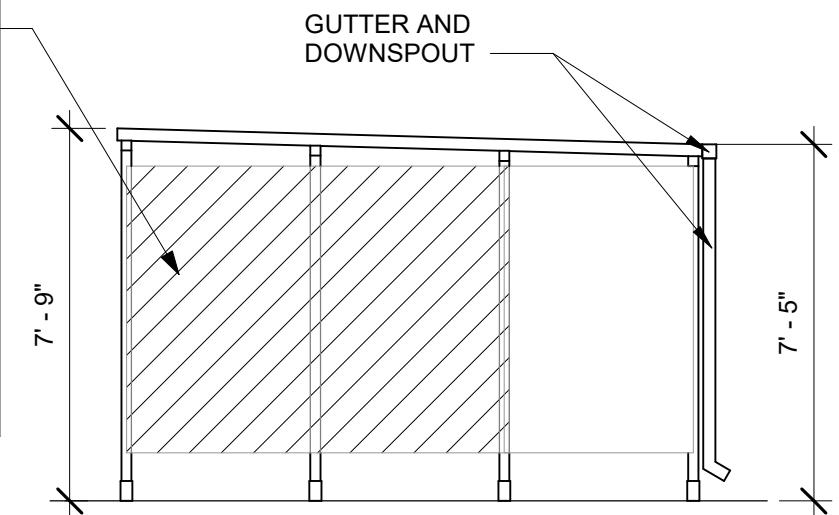


3
002 1/4" = 1'-0"
PREFABRICATED SMOKERS CANOPY ELEVATION - SIDE

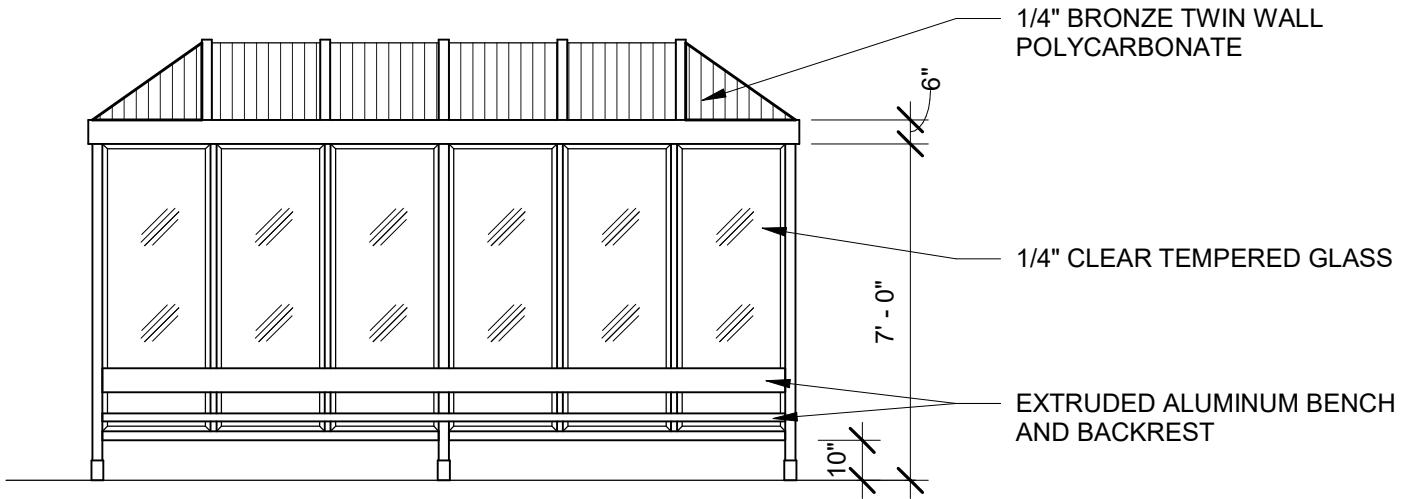

PREFABRICATED
DROP-OFF CANOPY ELEVATION - FRONT

2
003


1/4" = 1'-0"

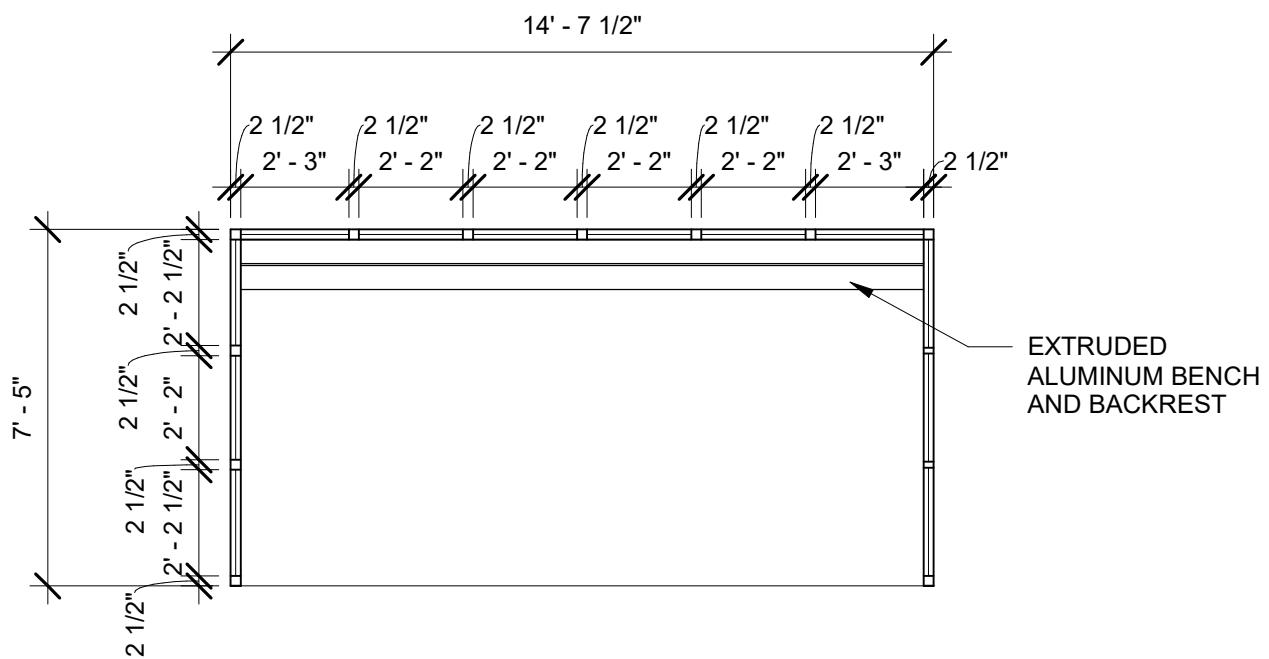

PREFABRICATED DROP-OFF CANOPY PLAN

1
003

1/4" = 1'-0"

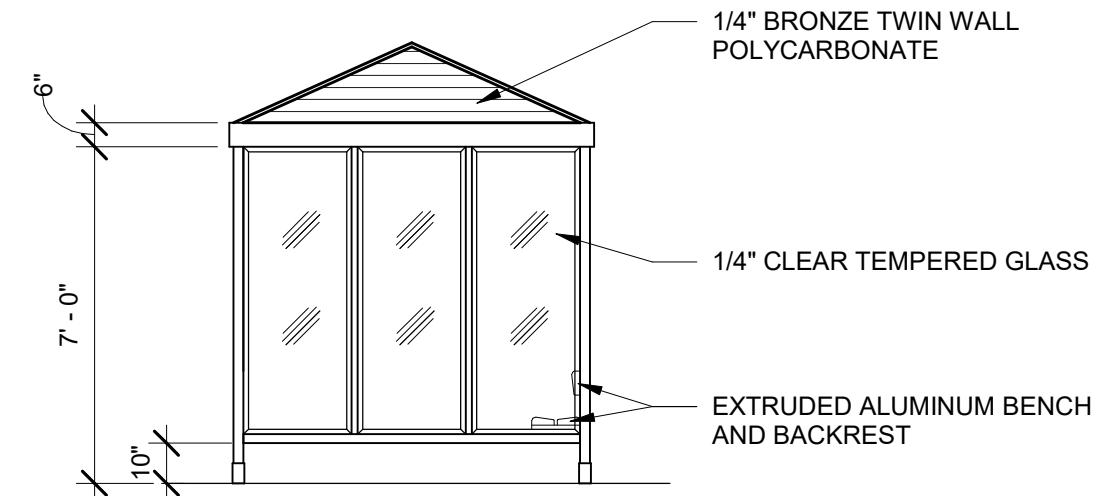

PREFABRICATED
DROP-OFF CANOPY ELEVATION - SIDE

3
003

1/4" = 1'-0"