




Received 2-17-2023

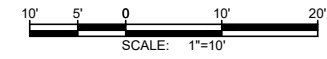

NOTE: NO SIGNIFICANT ON-SITE TREES WITHIN PROJECT LIMITS

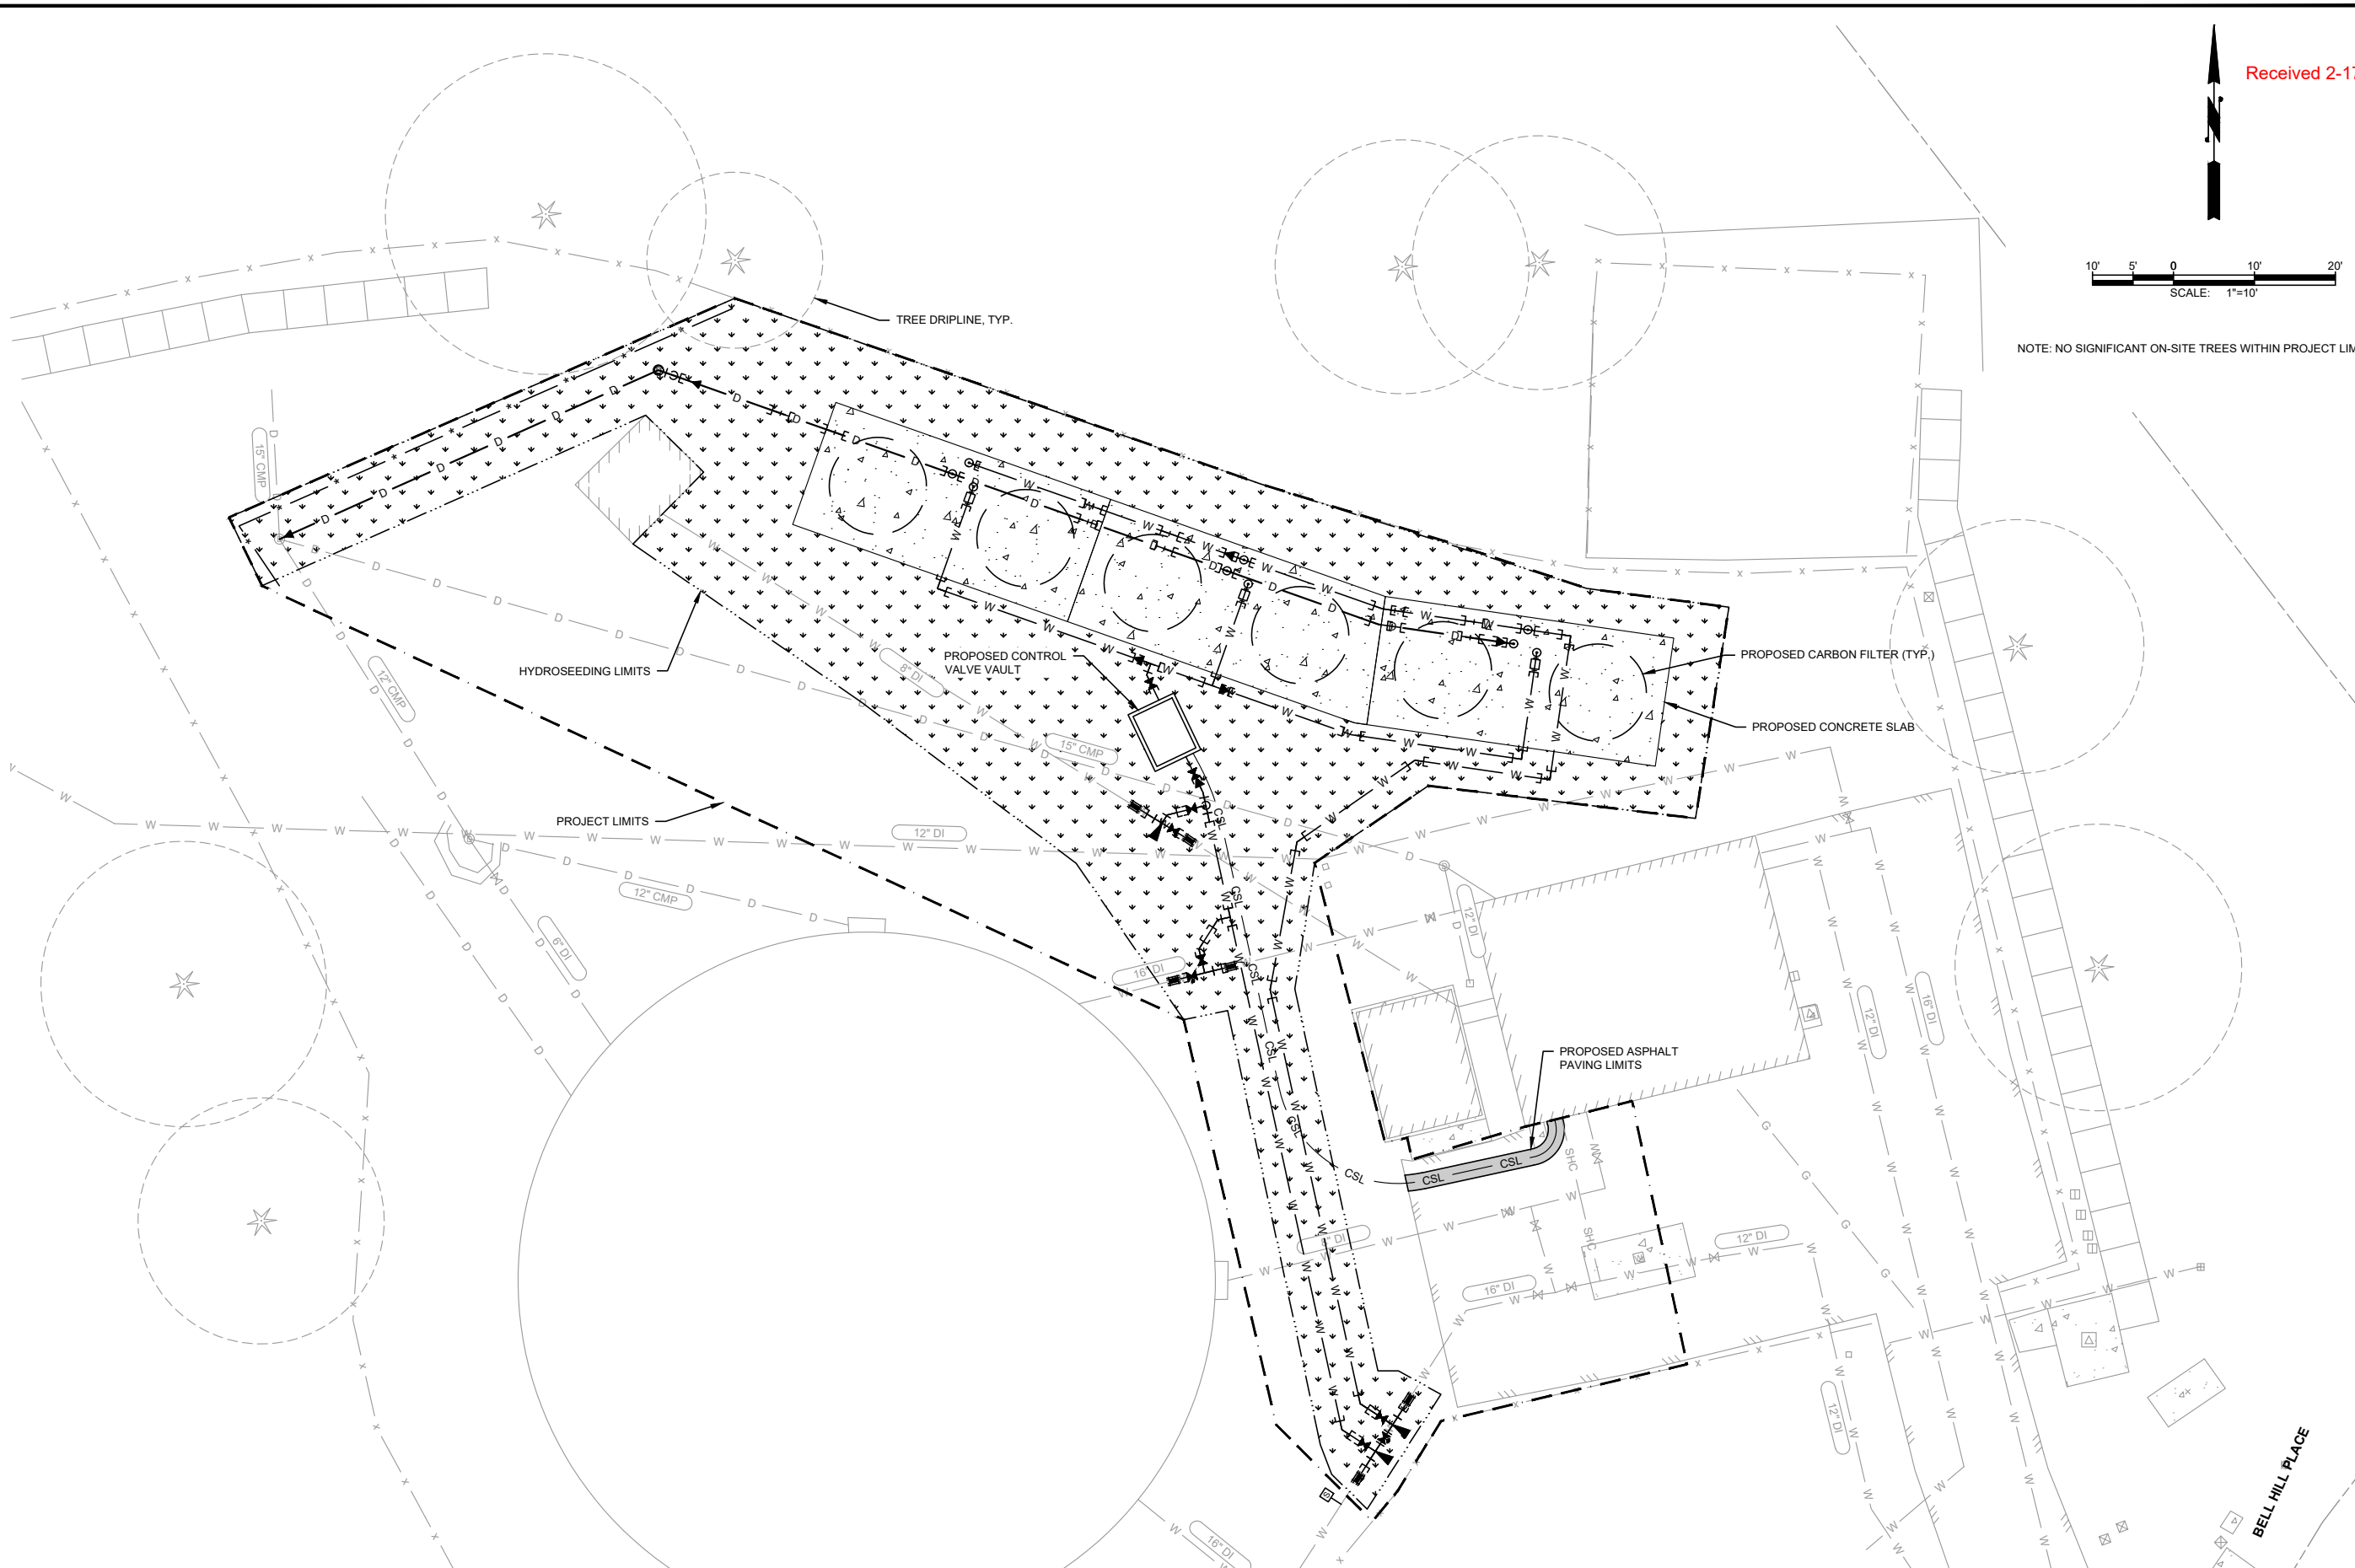


BELL HILL LANDSCAPING PLAN
SCALE: 1"=10'

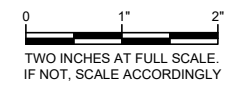

Gray & Osborne, Inc.
CONSULTING ENGINEERS
1130 RAINIER AVENUE SOUTH, SUITE 900
SEATTLE, WASHINGTON 98144 • (206) 284-0860

DATE:	JAN 2023	TRG	DJM	DJM
DRAWN:				
CHECKED:				
APPROVED:				

95% SUBMITTAL	REVISION	DATE	APPD.
	No.		

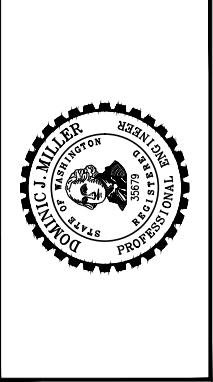

CITY OF DUPONT
PIERCE COUNTY WASHINGTON
PFAS TREATMENT FACILITIES
BELL HILL LANDSCAPING PLAN

SHEET:	1
OF:	1
JOB NO.:	21235.00
DATE:	1/17/2023
PLANS	

L:\DUPONT\21235 PFAS Treatment Design\PlanSet\Figures\LANDSCAPING PLANS.dwg, 2/17/2023 2:38 PM, SHARI GAER